
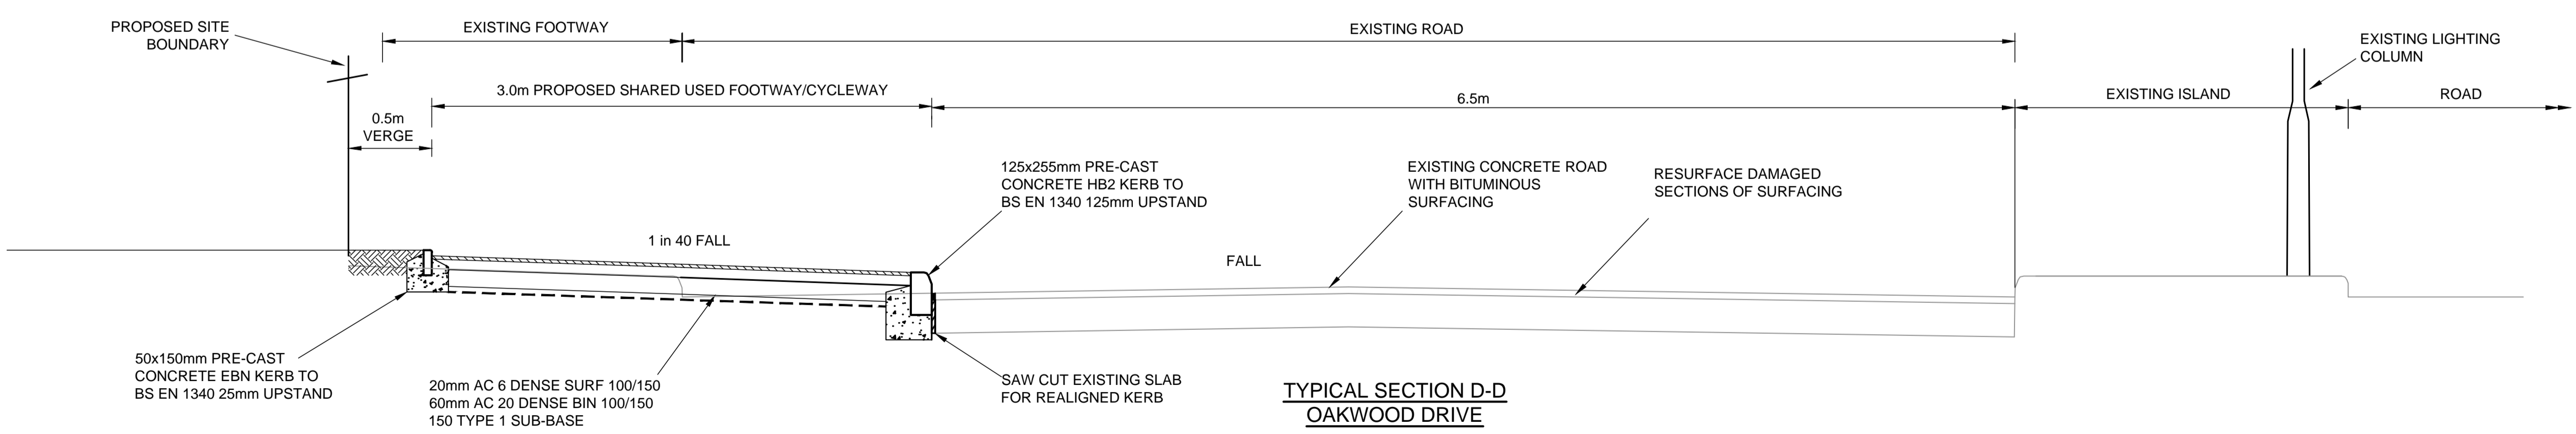
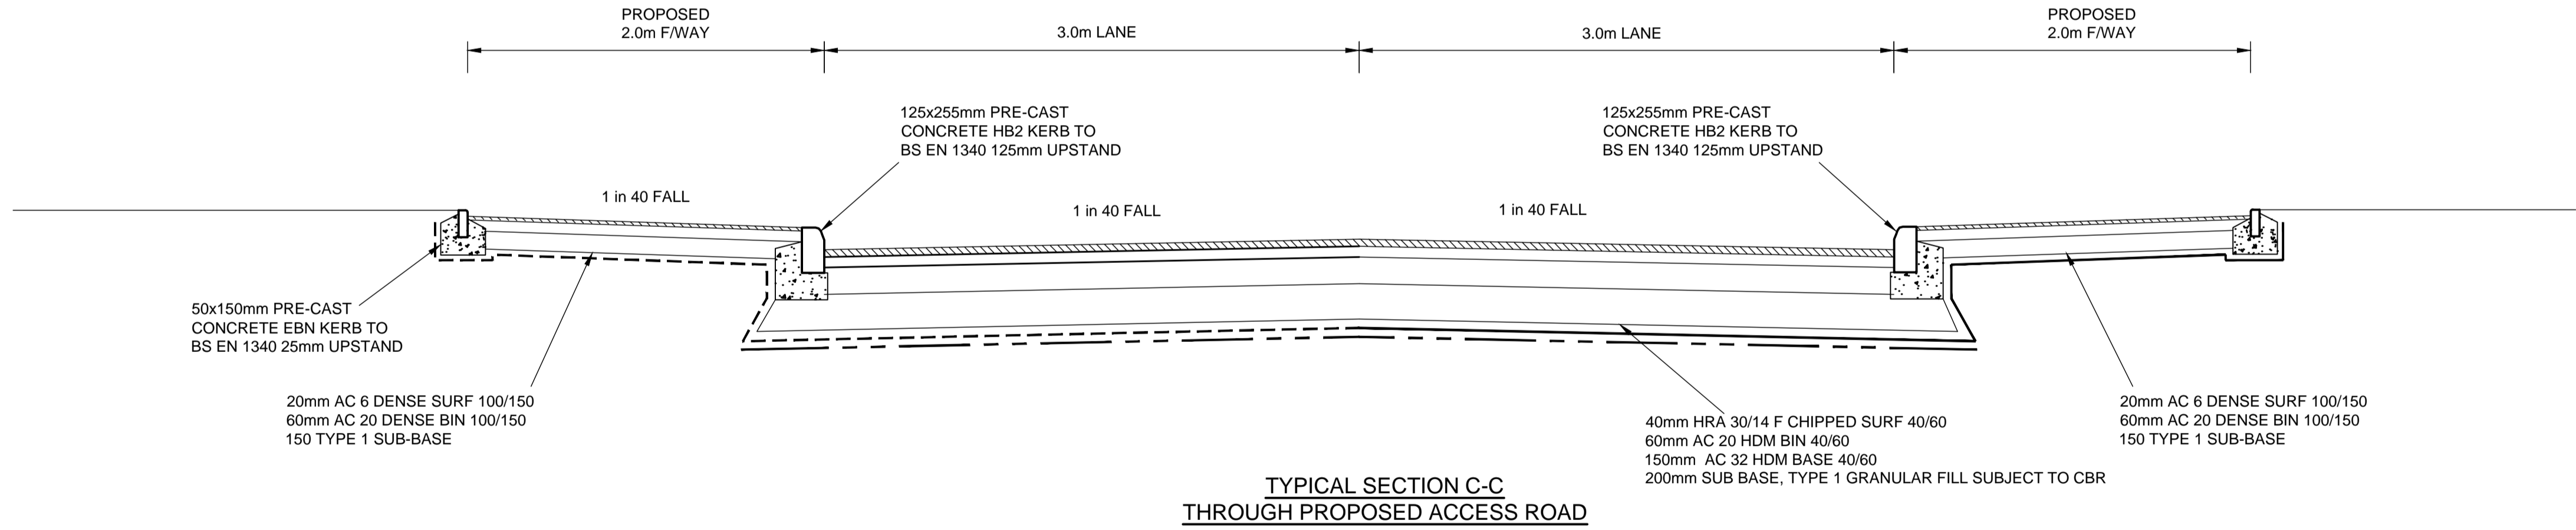
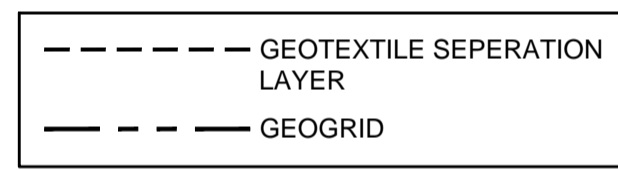
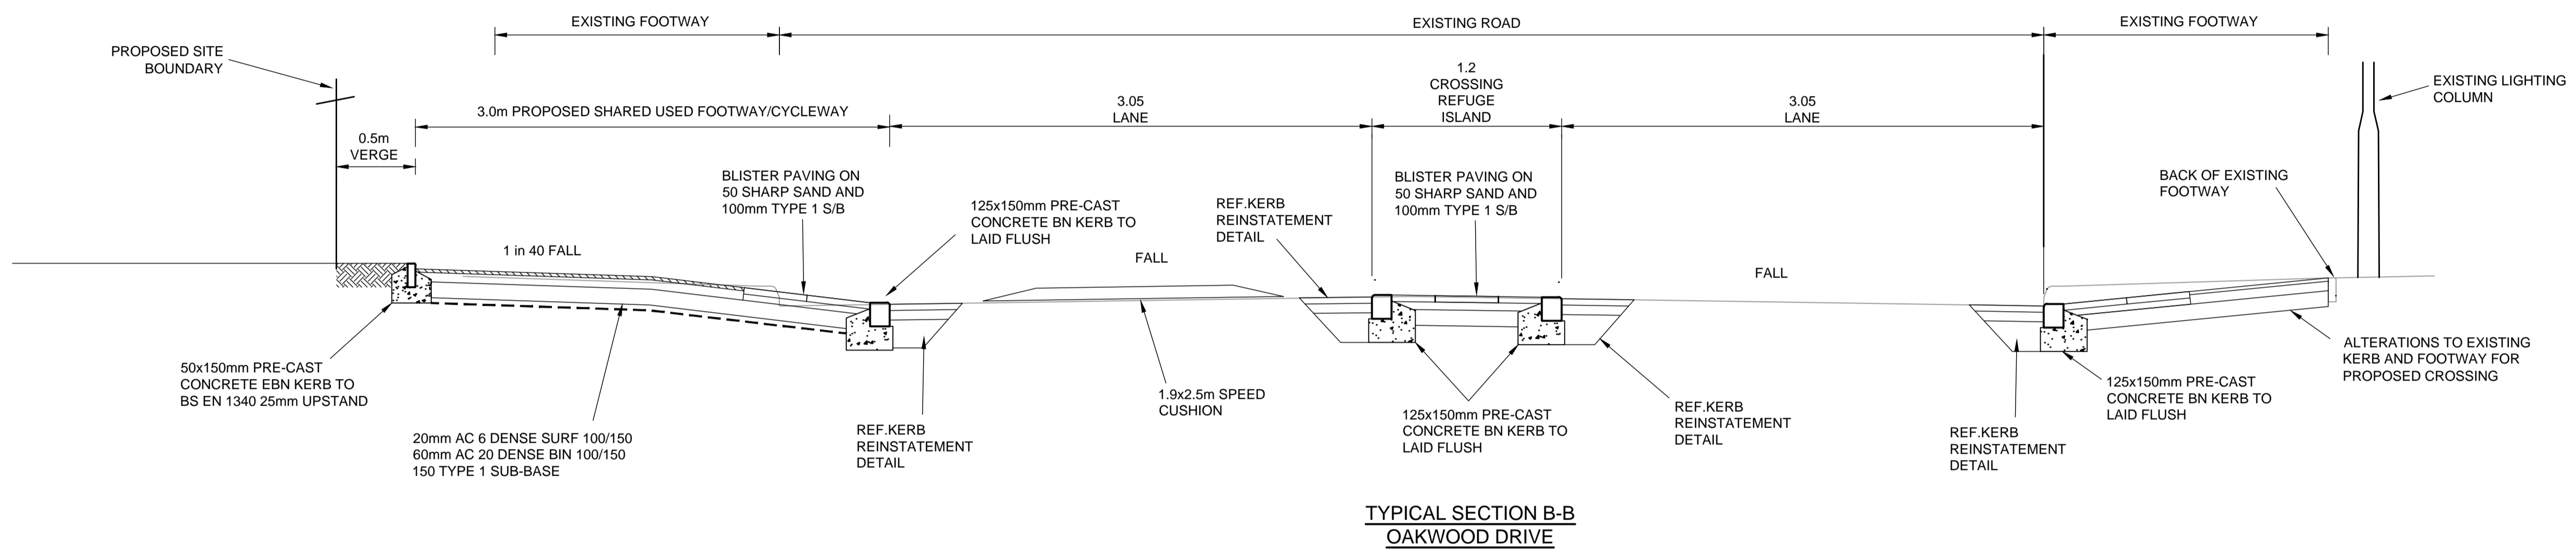


DO NOT SCALE

NOTES:

- DO NOT SCALE OFF THIS DRAWING
- LAYOUT SHOWN IS INDICATIVE ONLY FOR COSTING
- FOR SECTION LOCATIONS REFER TO V-C8526.00/C10

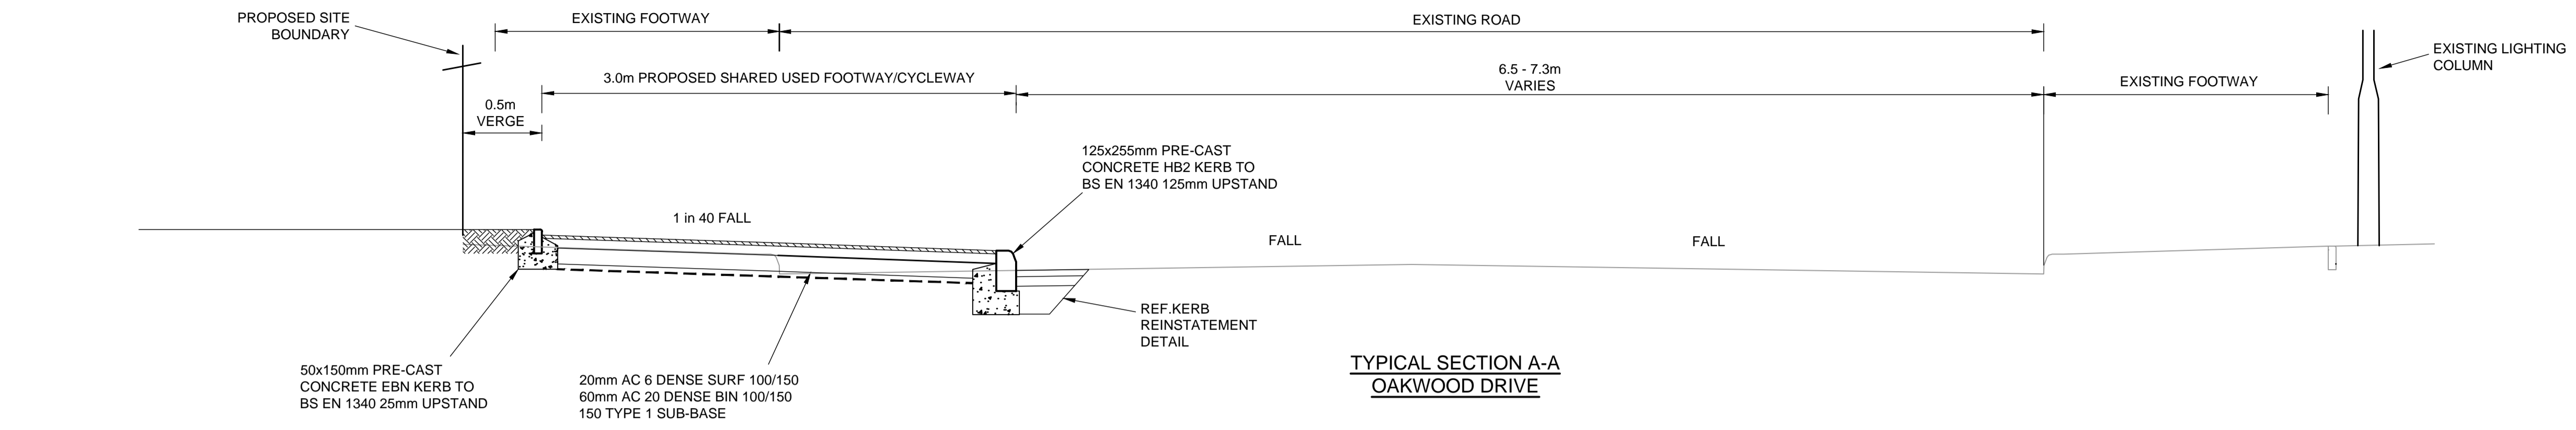

UNTIL TECHNICAL APPROVAL HAS BEEN OBTAINED FROM THE RELEVANT LOCAL AUTHORITIES OR STATUTORY BODIES, IT SHOULD BE UNDERSTOOD THAT ALL DRAWINGS ARE ISSUED AS PRELIMINARY AND NOT FOR CONSTRUCTION. SHOULD THE CONTRACTOR AND / OR EMPLOYER COMMENCE WORK PRIOR TO APPROVAL BEING GIVEN, IT IS ENTIRELY AT THEIR OWN RISK


P01	11/05/2022	DRC	FIRST ISSUE	ADW	XXX
REV	DATE	BY	DESCRIPTION	CHK	APP

DRAWING STATUS: S2 - FOR INFORMATION

CLIENT:	
ARCHITECT:	POWELL DOBSON ARCHITECTS
SITE/PROJECT:	EWENNY ROAD MAESTEG
TITLE:	HIGHWAY WORK PROPOSALS TYPICAL SECTIONS

SCALE @ A1:	1:25	CHECKED:	ADW	APPROVED:	
PROJECT NO:	70060546	DESIGNED:	DRC	DATE:	July 22

DRAWING NO:	70060546-WSP-XX-XX-DR-0007	REV:	P01
-------------	----------------------------	------	-----

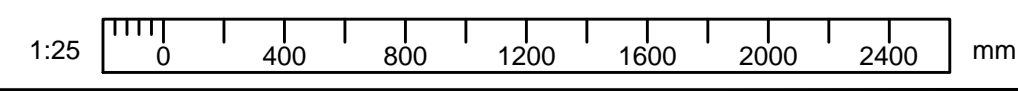

File name: Y:\PROJECTS\70060546 - EWENNY ROAD PRE PLANNING\03 WPCV CIVIL ENGINEERING\03 DRAWINGS\70060546-WSP-XX-XX-DR-0007 - TYPICAL ROAD CROSS SECTIONS.DWG, printed on 11 November 2022, 12:18:24, by: Weas, Authority